

**UNITED STATES DISTRICT COURT
NORTHERN DISTRICT OF ILLINOIS
219 SOUTH DEARBORN STREET
CHICAGO, ILLINOIS 60604**

***Request for Quotation
Clerk's Conference Room AV presentation and VTC System***

Purchasing Agent: Alexander Castaneda
Telephone: (312) 435-5577
Fax: (312) 554-8549

Date of Solicitation: Monday, July 25, 2016
Date for Receipt of Quotes: Tuesday, August 16, 2016

This Request for Quote (RFQ) is for the successful vendor to furnish, receive, configure, deliver, program, install and commission the system as designed and contained herein.

Special Notes:

This is a request for **Open Market Pricing**.

All quotes must be received by **Tuesday, August 16, 2016, at 12:00 PM (CST)**. Quotations must be e-mailed to procurement_ilnd@ilnd.uscourts.gov. Any quote that is deemed incomplete will be considered technically unacceptable. Pricing is to be provided on the attached quote sheet and the quote sheet must be answered in its entirety to be considered for award. It is the sole responsibility of the vendor to confirm receipt of its quote with the US District Court. For additional information or clarification concerning the RFQ, please contact Alex Castaneda at the e-mail address above.

Brands and models listed are products that meet or exceed the project requirements. The design shown in the attached drawings has been approved by the Court and shall not be revised in a way that would alter the Design Intent. Only Means and Methods revisions can be considered. Equal or equivalent products are acceptable as well, but they must be submitted to the Court and approved during the bid process. Do not submit a revision to the overall Design Intent approach taken in the equipment and drawings.

Materials listed as Court Furnished Equipment (CFE) (attached) will be provided to the awarded vendor within ten (10) days of award. All CFE materials are new except for the Crestron equipment which has been used previously. The vendor may assume that all provided CFE is free from defects.

All vendors that perform services for the US District Court are required to follow the Department of Labor Wage Determination guidelines as defined by the Department of Labor wage determination statements (attached).

A **walkthrough** will be held on **Wednesday, August 3, 2016, at 8 AM (CST)**. The walkthrough will begin in room 1558 of the Dirksen Federal Courthouse located at 219 S. Dearborn Street, Chicago, Illinois 60604. During this meeting, vendors will be allowed to view the conference room.

Questions concerning this RFQ must be submitted in writing to Alex Castaneda at the above listed email address by **Thursday, August 4, 2016**. Answers to all questions will be provided to all vendors on **Monday, August 8, 2016**.

Services are to be performed at: 219 South Dearborn, Chicago, Illinois 60604.

Attachments

Quote Sheet for Clerk's Conference Room AV presentation and VTC System RFQ

Item No.	Preferred Item	Proposed Substitution	Quantity	Unit	Unit Price	Extended Price	Extended Discounted Price (IF ANY)
1	Manufacturer: Barco Model/Description: Clickshare Solution Manufacturer P/N: CSC-1		1	EA			
2	Manufacturer: Barco Model/Description: Clickshare rackmount Manufacturer P/N: R9861006R01		1	EA			
3	Manufacturer: Barco Model/Description: USB 4-puck storage Manufacturer P/N: R9861500T01		2	EA			
4	Manufacturer: Barco Model/Description: USB add-on puck Manufacturer P/N: R9861500D01		8	EA			
5	Manufacturer: Cableorganizer Model/Description: Surface mount dual power outlet Manufacturer P/N: BY-BE01530-72		5	EA			
6	Manufacturer: Chief Mfg. Model/Description: Fixed wall display mount Manufacturer P/N: RXF2		2	EA			
7	Manufacturer: ClearOne Model/Description: Beamforming array in white Manufacturer P/N: 910-001-003		2	EA			
8	Manufacturer: ClearOne Model/Description: DSP with power amplifier Manufacturer P/N: Convergence Pro 880TA		1	EA			
9	Manufacturer: ClearOne Model/Description: VOIP Interface Hybrid Manufacturer P/N: Converge Pro VH20		1	EA			
10	Manufacturer: Crestron Model/Description: Receiver for DM Manufacturer P/N: DM-RMC-4K-100-C		2	EA			
11	Manufacturer: Crestron Model/Description: Matrix switcher Manufacturer P/N: DM-MD6x4		1	EA			
12	Manufacturer: IOGear Model/Description: Wireless keyboard and mouse Manufacturer P/N: GKM552R		1	EA			

13	Manufacturer: Innovox Model/Description: Loudspeaker under display Manufacturer P/N: FP-H3-70V/custom fit		2	EA			
14	Manufacturer: JBL Model/Description: Satellite Style Pendant Speaker Manufacturer P/N: Control 62P-70V-WH		8	EA			
15	Manufacturer: JBL Model/Description: Top panel/terminal cover Manufacturer P/N: MTC-PC62-WH		8	EA			
16	Manufacturer: Middle Atlantic Model/Description: Equipment rack solution Manufacturer P/N: MFR-2027GE		1	EA			
17	Manufacturer: Middle Atlantic Model/Description: Switched PDU in rack Manufacturer P/N: PD-915R		1	EA			
18	Manufacturer: Middle Atlantic Model/Description: Fulltime power strip in rack Manufacturer P/N: PDT-1620C-NS		1	EA			
19	Manufacturer: Middle Atlantic Model/Description: Power strip for under table Manufacturer P/N: PDT-615C		1	EA			
20	Manufacturer: Samsung Model/Description: 82" Flat panel display Manufacturer P/N: DM82D LH82DMDPLBA/GO		2	EA			
21	Manufacturer: Vaddio Model/Description: Camera/CCU solution Manufacturer P/N: 999-6986-000-BLACK		1	EA			
22	Manufacturer: Wiremold Model/Description: Cat6a cable and reel Manufacturer P/N: TBCRCAT6		1	EA			
23	Manufacturer: Wiremold Model/Description: Bracket for cable reel Manufacturer P/N: TBCRHMK		1	EA			
24	Manufacturer: Crestron Model/Description: Control engine Manufacturer P/N: CP3		1	EA			
25	Manufacturer: Custom and/or ClearOne Model/Description: Microphone mounts as described in SOW. Manufacturer P/N: N/A		2	EA			

26	Miscellaneous material needed to complete installation of all equipment and system described in SOW.		1	LOT			
27	Programming labor as described in paragraph one of the SOW.		1	JB			
28	Installation of all equipment listed above and CFE listed below and required documentation described in the SOW (including one (1) year warranty)		1	JB			
					TOTAL		

LIST OF COURT FURNISHED EQUIPMENT

CFE QTY			
1	Surface mount dual power outlet	Cableorganizer	BY-BE01530-72
1	Codec only	Cisco	CTS-SX80-K9
1	Rack mount data switch w/POE	Cisco	TBD
1	Table mount data switch	Cisco	TBD
1	Gateway	Crestron	CEN-HPRFGW
1	Wireless control panel	Crestron	TPS-6X
1	Rack mount server	Dell	TBD
1	Bracket for cable reel	Wiremold	TBCRHMK
1	Cat6a cable and reel	Wiremold	TBCRCAT6

VENDOR INFORMATION AND REFERNCE SHEET

Vendor's Name

Vendor's Phone Number/fax number/e-mail address

Vendor's Street Address

Vendor's City, State, and Zip Code

Signature of Person Authorized to Sign Quote

Date

Printed or Typed Name of Signator

DUNS Number

Discount Terms or Net 30?

Delivery Date (if other than stated ARO period)

REFERENCE #1

Customer's Name

Contact Person

Phone Number

Email Address

Length of Business Relationship

REFERENCE #2

Customer's Name

Contact Person

Phone Number

Email Address

Length of Business Relationship

REFERENCE #3

Customer's Name

Contact Person

Phone Number

Email Address

Length of Business Relationship

STATEMENT OF WORK (SOW)

The United States District Court for the Northern District of Illinois is seeking a Firm, Fixed Price (FFP) quotation for a single working/complete/turnkey presentation and video conferencing system in a conference room in the Dirksen Federal Courthouse at 219 South Dearborn St., Chicago IL, 60604.

1. Programming for the control system is to be provided under this contract. The vendor shall produce color renderings in PDF format showing the functions, controls labels, GUI screens and menu configurations. The vendor shall provide control code and interfaces to all controllable features of connected devices installed with the most commonly used controls placed on the main screens for ease of day-to-day users. The vendor shall submit up to two (2) revisions of the control scheme for a total of three (3) Court reviews prior to installation. Comments from the Court shall be incorporated in the programs provided and installed into the control engine and control panel. After inspection, the Court shall also ask for and receive one (1) revision of the working code *after* the code is debugged and working 100% per the vendor's proposed control solution.
2. Note that two (2) custom mounts for the beam-forming ceiling microphones are required. These must straddle a surface mount fluorescent light fixture that protrudes from the ceiling about 6". These shall be a minimum of 12" below the light fixture lens and a maximum of 30" below the lens. The height is to be proposed by the vendor. The mounting assembly proposed shall be demonstrated to the Court via computer generated rendering(s) for revisions and approval prior to fabrication. The mounts shall contain a method to conceal the connection cables between the mount and ceiling attached wire-way. The mount can be metal or plastic but shall be either clear or finished in a white color to match the finish of the microphones (see photo of ceiling area attached).
3. Materials listed as Court Furnished Equipment (CFE) (attached) will be provided to the awarded vendor within ten (10) days of award. All CFE materials are new except for the Crestron equipment which has been used previously. The vendor may assume that all provided CFE is free from defects.
4. Any equipment, accessories and/or materials needed for a complete and functional installation shall be included in the quotation under the Miscellaneous Materials line item. Once awarded, the Court expects a fully working system without any additional cost to the government.
5. All new equipment, labor, shipping, and materials *provided by the vendor* shall be provided with a one (1) year warranty from the date of Substantial Completion* of the installation.

*Substantial Completion is a milestone in project construction where the work has been completed to a nearly complete point. Documentation, cable management, typo's on control panels, temporary plates and labels, crooked or loosely installed items, missing rack mounts, temporary equipment, unpainted housings, and poorly aimed cameras are items that can remain incomplete and still allow for Substantial Completion status. Three (3) criteria shall be used to determine if an installation is Substantially Complete:

- a. The System works 100% as it needs to for daily operation – i.e., the system is completely usable as designed.
- b. Any training that is done on the system is 100% effective and all training aspects can be demonstrated, as they will be in their finished form.
- c. The Court reserves the right to determine Substantial Completion to occur upon usage of the space on a case by case basis. Using portions of the system does not make the system Substantially Complete

6. The contracted vendor shall include close-out documentation showing model numbers of the equipment installed, the wiring connections, cable labels and other installation details of all devices installed. The documentation shall be in PDF format. The Court shall also be provided with all un-compiled code for control system and DSP.
7. The installation shall comply with TIA/EIA and CTS-I requirements and Best Practices.
8. All personnel representing the Vendor entering the Dirksen Courthouse for installation work must be able to pass a background screening before starting any work on-site. Upon request and prior to the project's start date, the vendor must provide the Court with each employee's completed *Authorization to Release Information* form (attached). This form is required to conduct the appropriate security check of all individuals the vendor proposes to work within the courthouse.

APPLICABLE JUDICIARY TERMS AND CONDITIONS

1. Clause B-5, Clauses Incorporated by Reference (SEP 2010)

This contract incorporates one or more clauses by reference, with the same force and effect as if they were given in full text. Upon request, the contracting officer will make their full text available. Also, the full text of a clause may be accessed electronically at this address: <http://www.uscourts.gov/procurement.aspx>

2. The following judiciary clauses, that the Contracting Officer has indicated are applicable, are incorporated in this contract by reference:

- Clause 3-3 Provisions, Clauses, Terms and Conditions - Small Purchases (JUN 2014)
- Clause 3-175 Fair Labor Standards Act and Service Contract Act – Price Adjustment (Multiple Year and Option Contracts) (JUN 2012)
- Clause 6-20 Insurance – Work on or Within a Judiciary Facility (APR 2011)
- Clause 7-55 Contractor Use of Judiciary Networks (JUN 2014)
- Clause 7-65 Protection of Judiciary Buildings, Equipment and Vegetation (APR 2013)
- Clause 7-115 Availability of Funds (JAN 2003)

3. The following full text clauses are incorporated if the Contracting Officer has marked them as applicable (X):

- Clause 2-90C Option to Extend Services (APR 2013)

The judiciary may require continued performance of any services within the limits and at the rates specified in the contract. These rates may be adjusted only as a result of revisions to prevailing labor rates provided by the Secretary of Labor. The option provision may be exercised more than once, but the total extension of performance hereunder shall not exceed 6 months. The contracting officer may exercise the option by written notice to the contractor no later than _____ calendar days prior to the contract's current expiration date *[insert the period of time within which the contracting officer may exercise the option]*.

- Clause 2-90D Option to Extend the Term of the Contract (APR 2013)

(a) The judiciary may extend the term of this contract by written notice to the contractor no later than _____ calendar days prior to the contract's current expiration date *[insert the period of time within which the contracting officer may exercise the option]*; provided that the judiciary gives the contractor a preliminary written notice of its intent to extend at least _____ calendar days [60 days unless a different number of days is inserted] before the contract expires. The preliminary notice does not commit the judiciary to an extension.

(b) If the judiciary exercises this option, the extended contract shall be considered to include this option clause.

(c) The total duration of this contract, including the exercise of any options under this clause, shall not exceed _____ (months) (years).

4. Incorporation of Department of Labor Wage Rate Determination

See attached.

SUBMISSION OF QUOTE AND EVALUATION OF OFFERS

1. The following judiciary provisions, that the Contracting Officer has indicated are applicable, are incorporated in this solicitation:

Provision B-1, Solicitation Provisions Incorporated by Reference (SEP 2010)

This solicitation incorporates one or more solicitation provisions by reference, with the same force and effect as if they were given in full text. Upon request, the contracting officer will make their full text available. The offeror is cautioned that the listed provisions may include blocks that must be completed by the offeror and submitted with its quotation or offer. In lieu of submitting the full text of those provisions, the offeror may identify the provision by paragraph identifier and provide the appropriate information with its quotation or offer. Also, the full text of a solicitation provision may be accessed electronically at this address: <http://www.uscourts.gov/procurement.aspx>.

Solicitation Provisions Incorporated by Reference

- Provision 2-70 Site Visit (JAN 2003)
- Provision 2-85A Evaluation Inclusive of Options (JAN 2003)
- Provision 3-135 Single or Multiple Awards (JAN 2003)

Additional Solicitation Provisions

Provision 4-1, Type of Contract (JAN 2003)

The judiciary plans to award a firm fixed price type of contract under this solicitation, and all offers shall be submitted on this basis. Alternate offers based on other contract types will not be considered.

Provision 3-5, Taxpayer Identification and Other Offeror Information (APR 2011)

(a) *Definitions.*

“Taxpayer Identification (TIN),” as used in this provision, means the number required by the Internal Revenue Service (IRS) to be used by the offeror in reporting income tax and other returns. The TIN may be either a social security number or an employer identification number.

(b) All offerors shall submit the information required in paragraphs (d) and (e) of this provision to comply with debt collection requirements of 31 U.S.C. 7701(c) and 3325(d), reporting requirements of 26 U.S.C. 6041, 6041A, and implementing regulations issued by the IRS. If the resulting contract is subject to the payment reporting requirements, the failure or refusal by the offeror to furnish the information may result in a 31 percent reduction of payments otherwise due under the contract.

(c) The TIN may be used by the government to collect and report on any delinquent amounts arising out of the offeror’s relationship with the government (31 U.S.C. 7701(c)(3)). If the resulting contract is subject to payment recording requirements, the TIN provided hereunder may be matched with IRS records to verify the accuracy of the offeror’s TIN.

(d) *Taxpayer Identification Number (TIN):* _____

- TIN has been applied for.
- TIN is not required, because:
 - Offeror is a nonresident alien, foreign corporation or foreign partnership that does not have income effectively connected with the conduct of a trade or business in the United States and does not have an office or place of business or a fiscal paying agent in the United States;
 - Offeror is an agency or instrumentality of a foreign government;
 - Offeror is an agency or instrumentality of the federal government.

(e) *Type of organization:*

- sole proprietorship;
- partnership;
- corporate entity (not tax-exempt);
- corporate entity (tax-exempt);
- government entity (federal, state or local);
- foreign government;
- international organization per 26 CFR 1.6049-4;
- other _____.

(f) *Contractor representations.*

The offeror represents as part of its offer that it is , is not, 51% owned and the management and daily operations are controlled by one or more members of the selected socio-economic group(s) below:

- Women Owned Business
- Minority Owned Business (if selected, then one sub-type is required)
 - Black American
 - Hispanic American
 - Native American (American Indians, Eskimos, Aleuts, or Native Hawaiians)
 - Asian-Pacific American (persons with origins from Burma, Thailand, Malaysia, Indonesia, Korea, The Philippines, U.S. Trust Territory of the Pacific Islands (Republic of Palau), Republic of the Marshall Islands, Federated States of Micronesia, the Commonwealth of the Northern Mariana Islands, Guam, Samoa, Macao, Hong Kong, Fiji, Tonga, Kiribati, Tuvalu, or Nauru)
 - Subcontinent Asian (Asian-Indian) American (persons with origins from India, Pakistan, Bangladesh, Sri Lanka, Bhutan, the Maldives Islands, or Nepal)
 - Individual/concern, other than one of the preceding.

____ Provision 3-195 Exemption from Application of the Service Contract Act to Contracts for Maintenance, Calibration, or Repair of Certain Equipment – Certification (APR 2011)

(a) The offeror shall check following certification:

CERTIFICATION

The offeror does does not certify that –

- (1) the items of equipment to be serviced under this contract are used regularly for other than government purposes, and are sold or traded by the offeror (or subcontractor in the case of an exempt subcontractor) in substantial quantities to the general public in the course of normal business operations;
- (2) the services will be furnished at prices which are, or are based on, established catalog or market prices for the maintenance, calibration, or repair of equipment.

(i) An "established catalog price" is a price included in a catalog, price list, schedule, or other form that is regularly maintained by the manufacturer or the offeror, is either published or otherwise available for inspection by customers, and states prices at which sales currently, or were last, made to a significant number of buyers constituting the general public.

(ii) An "established market price" is a current price, established in the usual course of trade between buyers and sellers free to bargain, which can be substantiated from sources independent of the manufacturer or contractor; and

(3) the compensation (wage and fringe benefits) plan for all service employees performing work under the contract is the same as that used for these employees and equivalent employees servicing the same equipment of commercial customers.

(b) Certification by the offeror as to its compliance with respect to the contract also constitutes its certification as to compliance by its subcontractor if it subcontracts out the exempt services. If the offeror certifies to the conditions in paragraph (a) of this provision then [Clause 3-160, Service Contract Act of 1965](#), will not be included in any resultant contract to this offeror.

(c) If the offeror does not certify to the conditions in paragraph (a) of this provision –

(1) [Clause 3-215, Exemption from Application of the Service Contract Act to Contracts for Maintenance, Calibration, or Repair of Certain Equipment – Requirements](#), will not be included in any resultant contract awarded to this offeror; and

(2) the offeror shall notify the contracting officer as soon as possible, if the contracting officer did not attach a Service Contract Act wage determination to the solicitation.

(d) The contracting officer may not make an award to the offeror, if the offeror fails to execute the certification in paragraph (a) of this provision or to contact the contracting officer as required in paragraph (c) of this provision.

____ Provision 3-220 Exemption from Application of the Service Contract Act to Contracts for Certain Services – Certification (APR 2011)

(a) The offeror shall check following certification:

CERTIFICATION

The offeror [] does [] does not certify that –

(1) The services under the contract are offered and sold regularly to non-Governmental customers, and are provided by the offeror (or subcontractor in the case of an exempt subcontract) to the general public in substantial quantities in the course of normal business operations;

(2) The contract services are furnished at prices that are, or are based on, established catalog or market prices. An "established catalog price" is a price included in a catalog, price list, schedule, or other form that is regularly maintained by the manufacturer or the offeror, is either published or otherwise available for inspection by customers, and states prices at which sales currently, or were last, made to a significant number of buyers constituting the general public. An "established market price" is a current price, established in the usual course of ordinary and usual trade between buyers and sellers free to bargain, which can be substantiated from sources independent of the manufacturer or offeror;

(3) Each service employee who will perform the services under the contract will spend only a small portion of his or her time (a monthly average of less than 20 percent of the available hours on an annualized basis, or less than 20 percent of available hours during the contract period if the contract period is less than a month) servicing the Government contract; and

(4) The offeror uses the same compensation (wage and fringe benefits) plan for all service employees performing work under the contract as the offeror uses for these employees and for equivalent employees servicing commercial customers.

(b) Certification by the offeror as to its compliance with respect to the contract also constitutes its certification as to compliance by its subcontractor if it subcontracts out the exempt services. If the offeror certifies to the conditions in paragraph (a) of this provision then [Clause 3-160, Service Contract Act of 1965](#), as amended, will not be included in any resultant contract to this offeror.

(c) If the offeror does not certify to the conditions in paragraph (a) of this provision—

(1) [Clause 3-225, Exemption from Application of the Service Contract Act to Contracts for Certain Services – Requirements](#), will not be included in any resultant contract to this offeror; and

(2) The offeror shall notify the contracting officer as soon as possible if the contracting officer did not attach a Service Contract Act wage determination to the solicitation.

(d) The contracting officer may not make an award to the offeror, if the offeror fails to execute the certification in paragraph (a) of this provision or to contact the Contracting Officer as required in paragraph (c) of this provision.



Photo of existing conference room looking west. Table will be centered on light fixture by Court. Note ceiling mounted light fixture that will require two (2) custom microphone straddle mounts as described.



AUTHORIZATION TO RELEASE INFORMATION

Name _____
Last First Middle Name Maiden Name

List all other names that you have used or been known by _____

Current Address _____
Street Address or P.O. Box City State Zip Code

Date of Birth _____ **Place of Birth** _____
Month/Date/Year City State/Country

Country of Citizenship _____ **Social Security #** _____ **Phone #** _____

Sex Male **Race** White Black **Height** _____ **Weight** _____
Female Hispanic Asian **Hair Color** _____ **Eye Color** _____
Other _____

Driver's License # _____ **State** _____ **Email Address** _____

Name of Spouse _____ **Applicant** _____
Supervisor/Judge

Emergency Contact _____ **Contractor** _____
Company name

Emergency Contact Phone _____

TO WHOM IT MAY CONCERN:

I, the undersigned, hereby authorize the Office of the Clerk of the United States District Court for the Northern District of Illinois or its authorized representative(s) or employee(s), bearing this release or copy thereof, to obtain any information in your files pertaining to my employment, education records (including but not limited to academic achievement, attendance, athletic, personal history, and disciplinary records), financial records and criminal records (including history of vehicle violations). This data will be used as part of the criminal background investigation process of your appointment to the Court.

I hereby direct you to release such information upon request of the bearer. This release is executed with full knowledge and understanding that the information is for the United States District Court Clerk's Office official use.


I hereby release you, as custodian of such records, and school, college, or university, or other educational institution; hospital or other repository records; social service agency; any employer, or retail business establishment including its officers, employees, or related personnel both individually and collectively, from and all liability for damages of whatever kind which may at any time result to me, my heirs, family, because of compliance with this authorization and request for information or any other attempt to comply with it.

I hereby waive my rights under the Privacy Act, 5 U.S.C. 552a (Supp. IV, 1974), and authorize the disclosure to the Clerk's Office, United States District Court for the Northern District of Illinois, or its authorized representative(s) or employee(s), and all information pertaining to me, contained in the files or systems of records maintained by any government agency subject to the Privacy Act, which such agency sees fit to convey, either orally or in writing, to the aforementioned Clerk's Office.

I hereby waive any rights I may have under the Privacy Act to prior notice of such disclosure or any rights I may have to an accounting of such disclosure to the aforementioned Clerk's Office.

SIGNATURE FOR AUTHORIZATION

Authorizing Signature - Full Name **Date** **Received By - Name of Court Official** **Date**

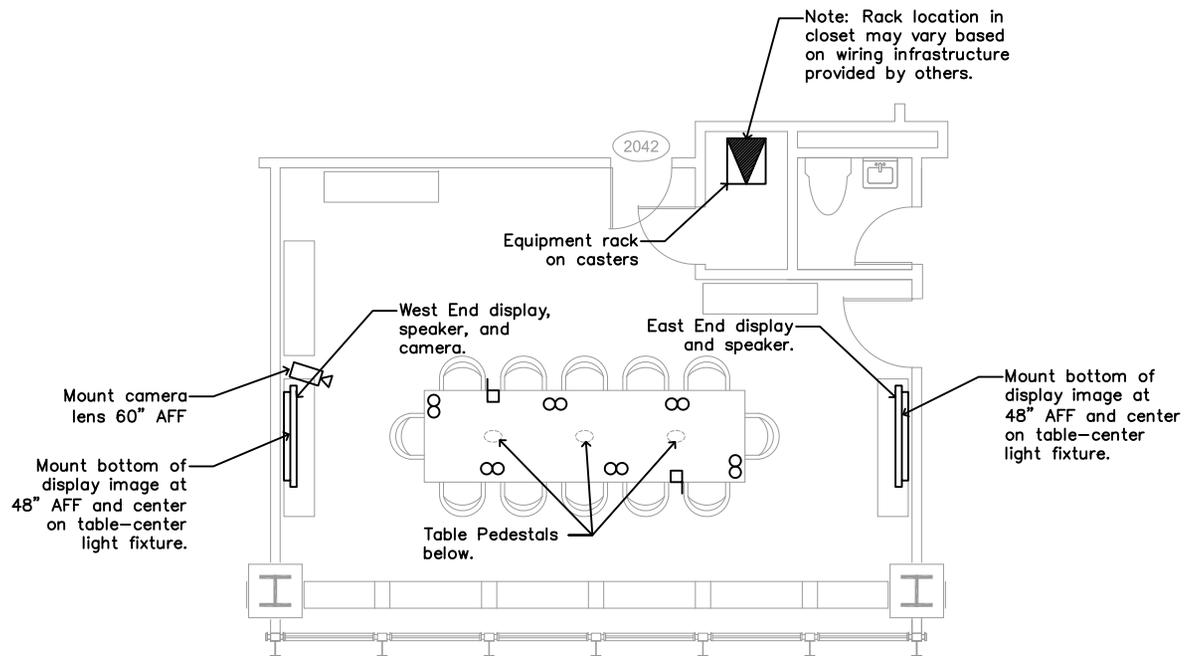

- Provide and install Cat6 cable on retractor system under table at locations of symbol shown. Provide blocking under table for mounting and to place access to cable and power under edge of tabletop skirt.
- ∞ Provide and install dual AC outlet under table at locations of symbol shown. Provide blocking under table for mounting and to place access to cable and power under edge of tabletop skirt.


Clerk's Conference Room - Floor Plan

SCALE:	1:100
DRAWN BY:	RJW/jds
DATE:	20 JUL 2016

PROJECT TITLE:	United States Courthouse Chicago, Illinois
----------------	---

The items shown on this drawing are for signal flow requirements only. Items shown may not be required or are shown in partial quantities. Refer to equipment list in Specifications and Design Intent Floor and Ceiling Plans for contract inclusions, quantities and locations.

TA101

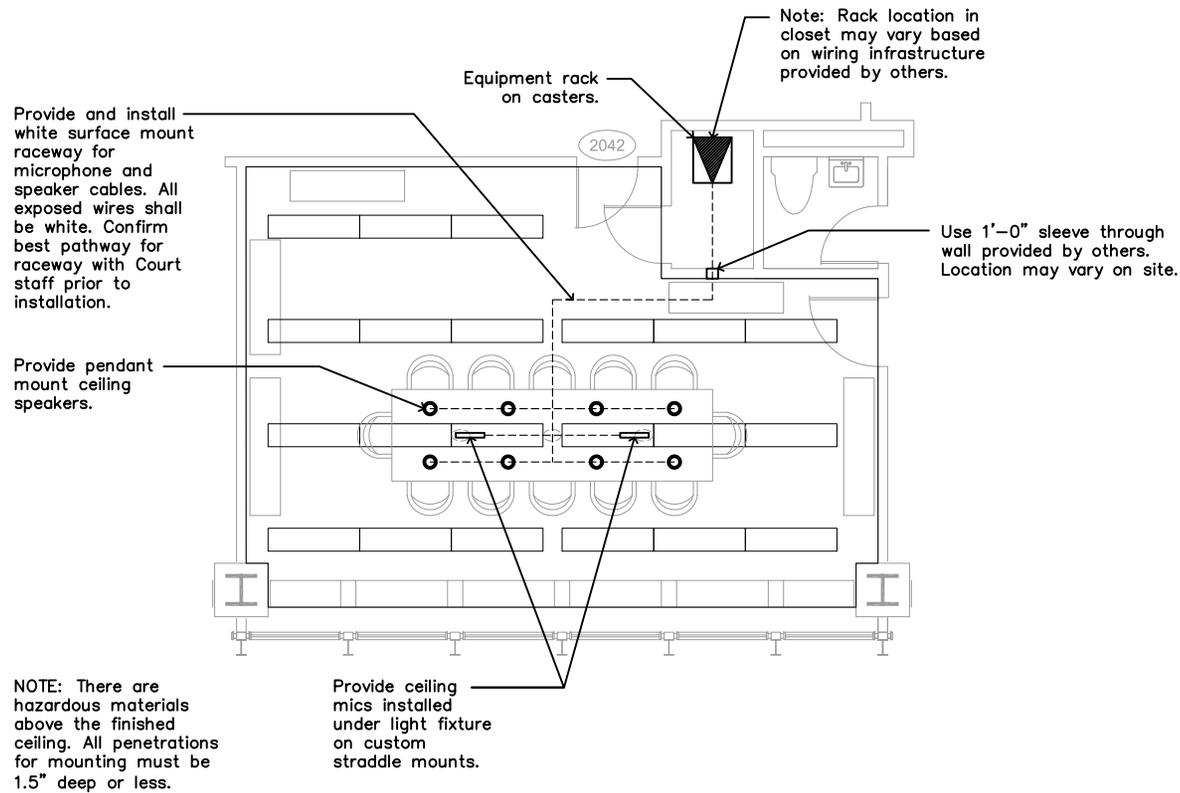


Clerk's Conference Room - Reflected Ceiling Plan

SCALE: 1:100	PROJECT TITLE: United States Courthouse Chicago, Illinois	The items shown on this drawing are for signal flow requirements only. Items shown may not be required or are shown in partial quantities. Refer to equipment list in Specifications and Design Intent Floor and Ceiling Plans for contract inclusions, quantities and locations.	TA201
DRAWN BY: RJW/jds			
DATE: 20 JUL 2016			

This is NOT a
Wiring Drawing

PROPERTY OF THE UNITED STATES GOVERNMENT. FOR OFFICIAL USE ONLY.
Do not remove this notice. Properly destroy documents when no longer needed.

SEE FLOOR PLANS FOR
LOCATIONS

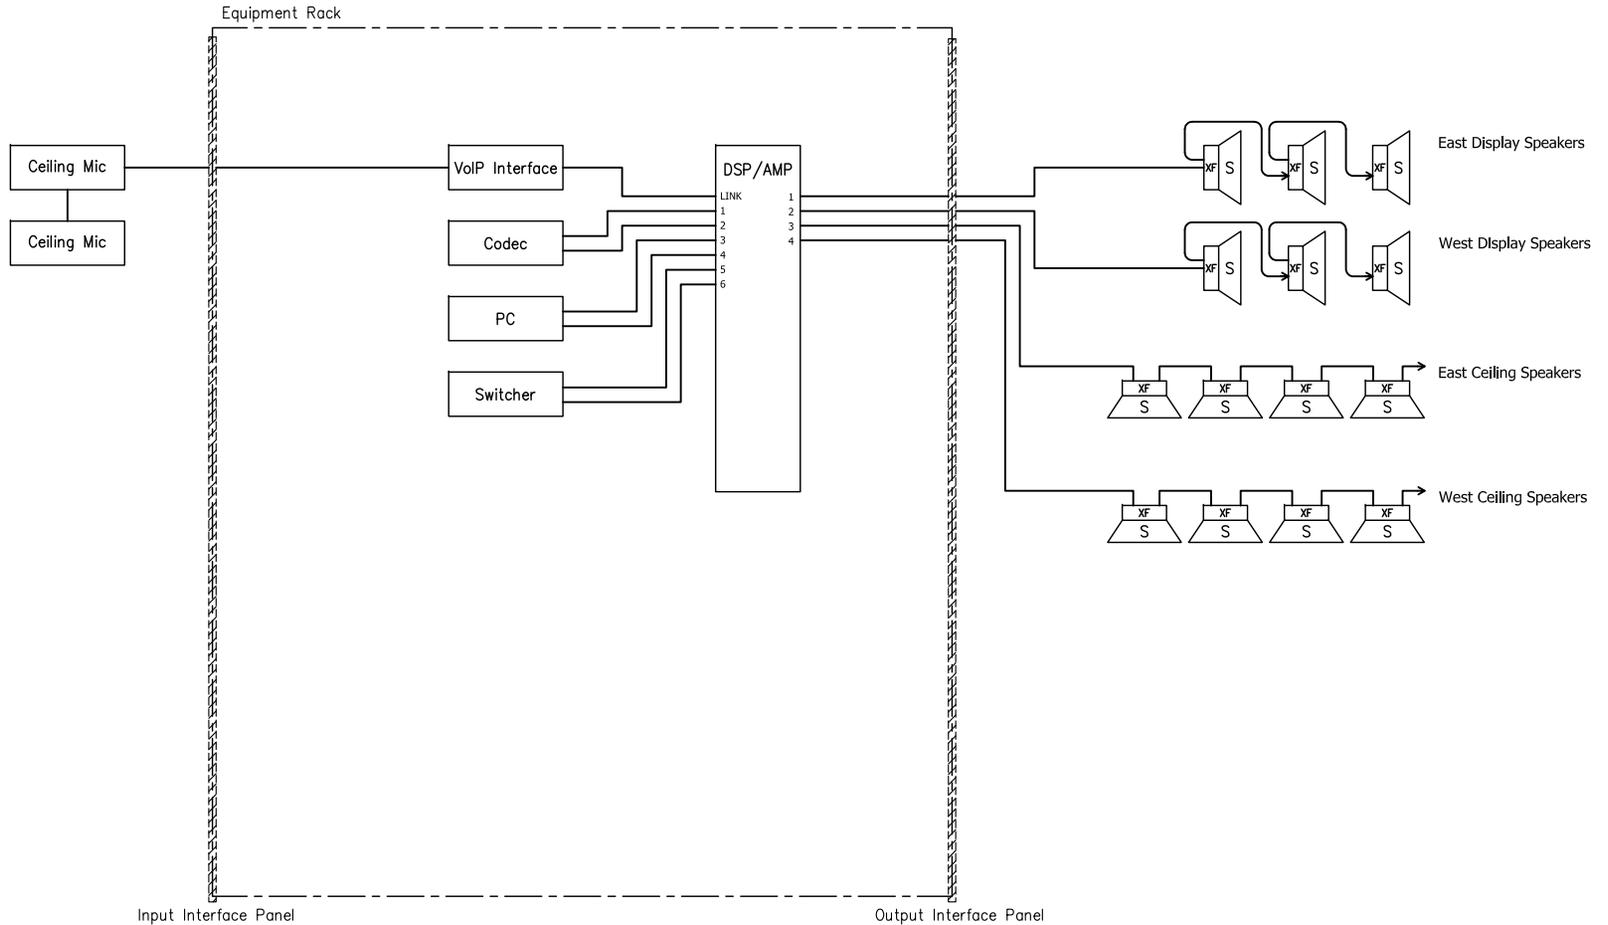

Clerk's Conference Room Audio System Functional Requirements

SCALE: NONE
DRAWN BY: RJW/jds
DATE: 20 JUL 2016

PROJECT TITLE:
United States Courthouse
Chicago, Illinois


The items shown on this drawing are for signal flow requirements only. Items shown may not be required or are shown in partial quantities. Refer to equipment list in Specifications and Design Intent Floor and Ceiling Plans for contract inclusions, quantities and locations.

TA601

This is NOT a
Wiring Drawing

PROPERTY OF THE UNITED STATES GOVERNMENT. FOR OFFICIAL USE ONLY.
Do not remove this notice. Properly destroy documents when no longer needed.

SEE FLOOR PLANS FOR
LOCATIONS

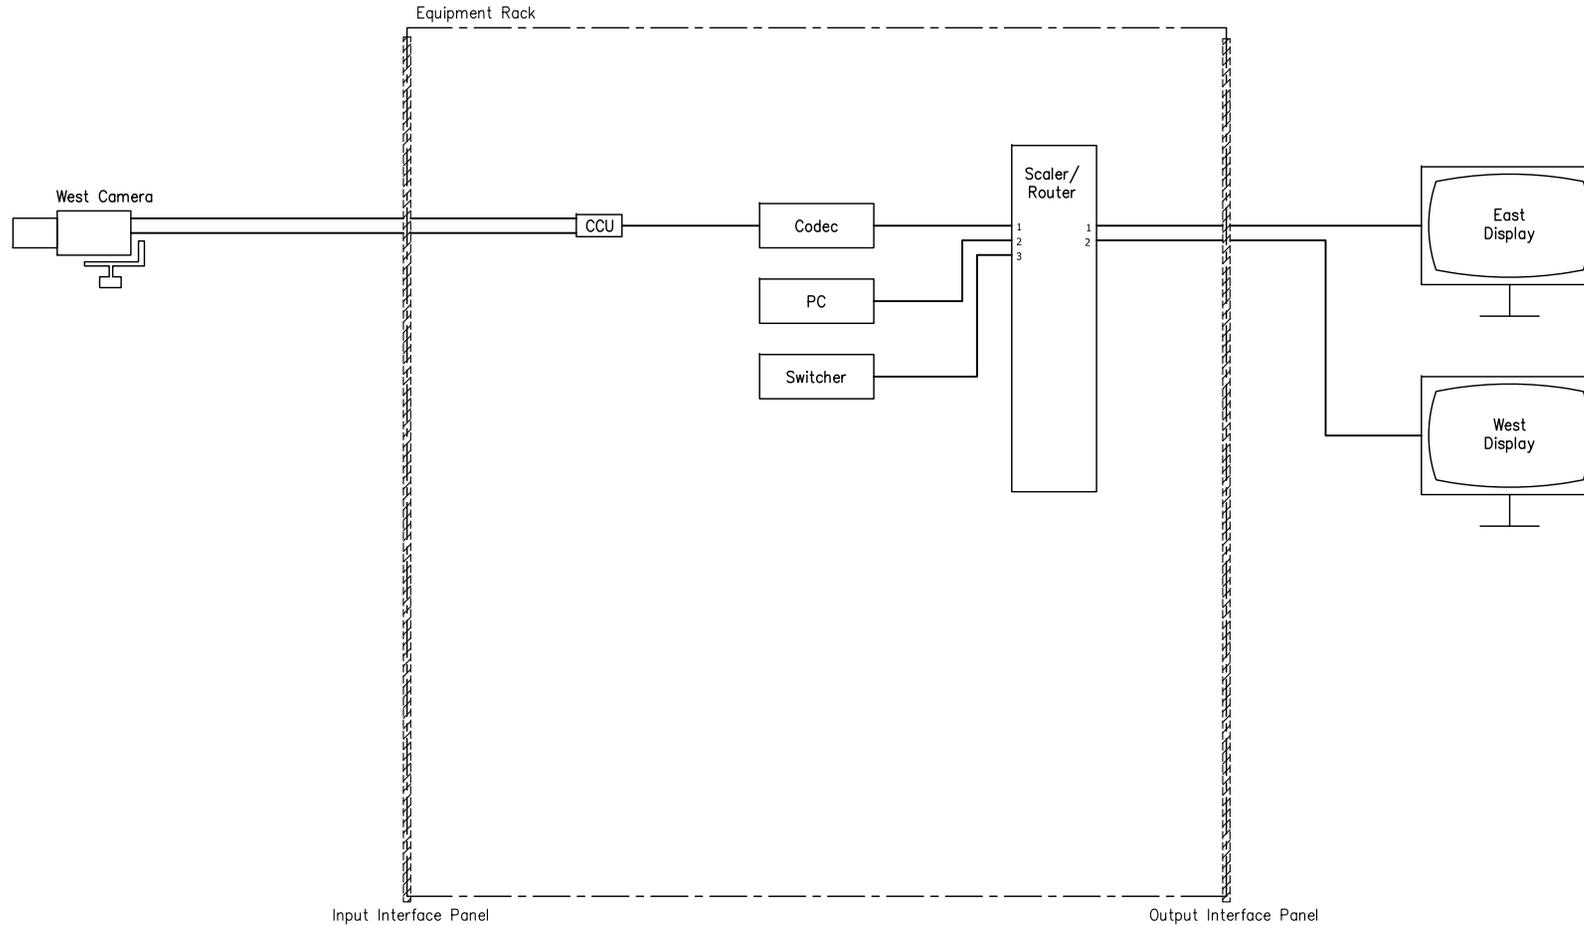


Clerk's Conference Room Video System Functional Requirements

SCALE: NONE	PROJECT TITLE: United States Courthouse Chicago, Illinois	The items shown on this drawing are for signal flow requirements only. Items shown may not be required or are shown in partial quantities. Refer to equipment list in Specifications and Design Intent Floor and Ceiling Plans for contract inclusions, quantities and locations.	TA602
DRAWN BY: RJW/jds			
DATE: 20 JUL 2016			

This is NOT a Wiring Drawing

PROPERTY OF THE UNITED STATES GOVERNMENT. FOR OFFICIAL USE ONLY.
Do not remove this notice. Properly destroy documents when no longer needed.

SEE FLOOR PLANS FOR LOCATIONS

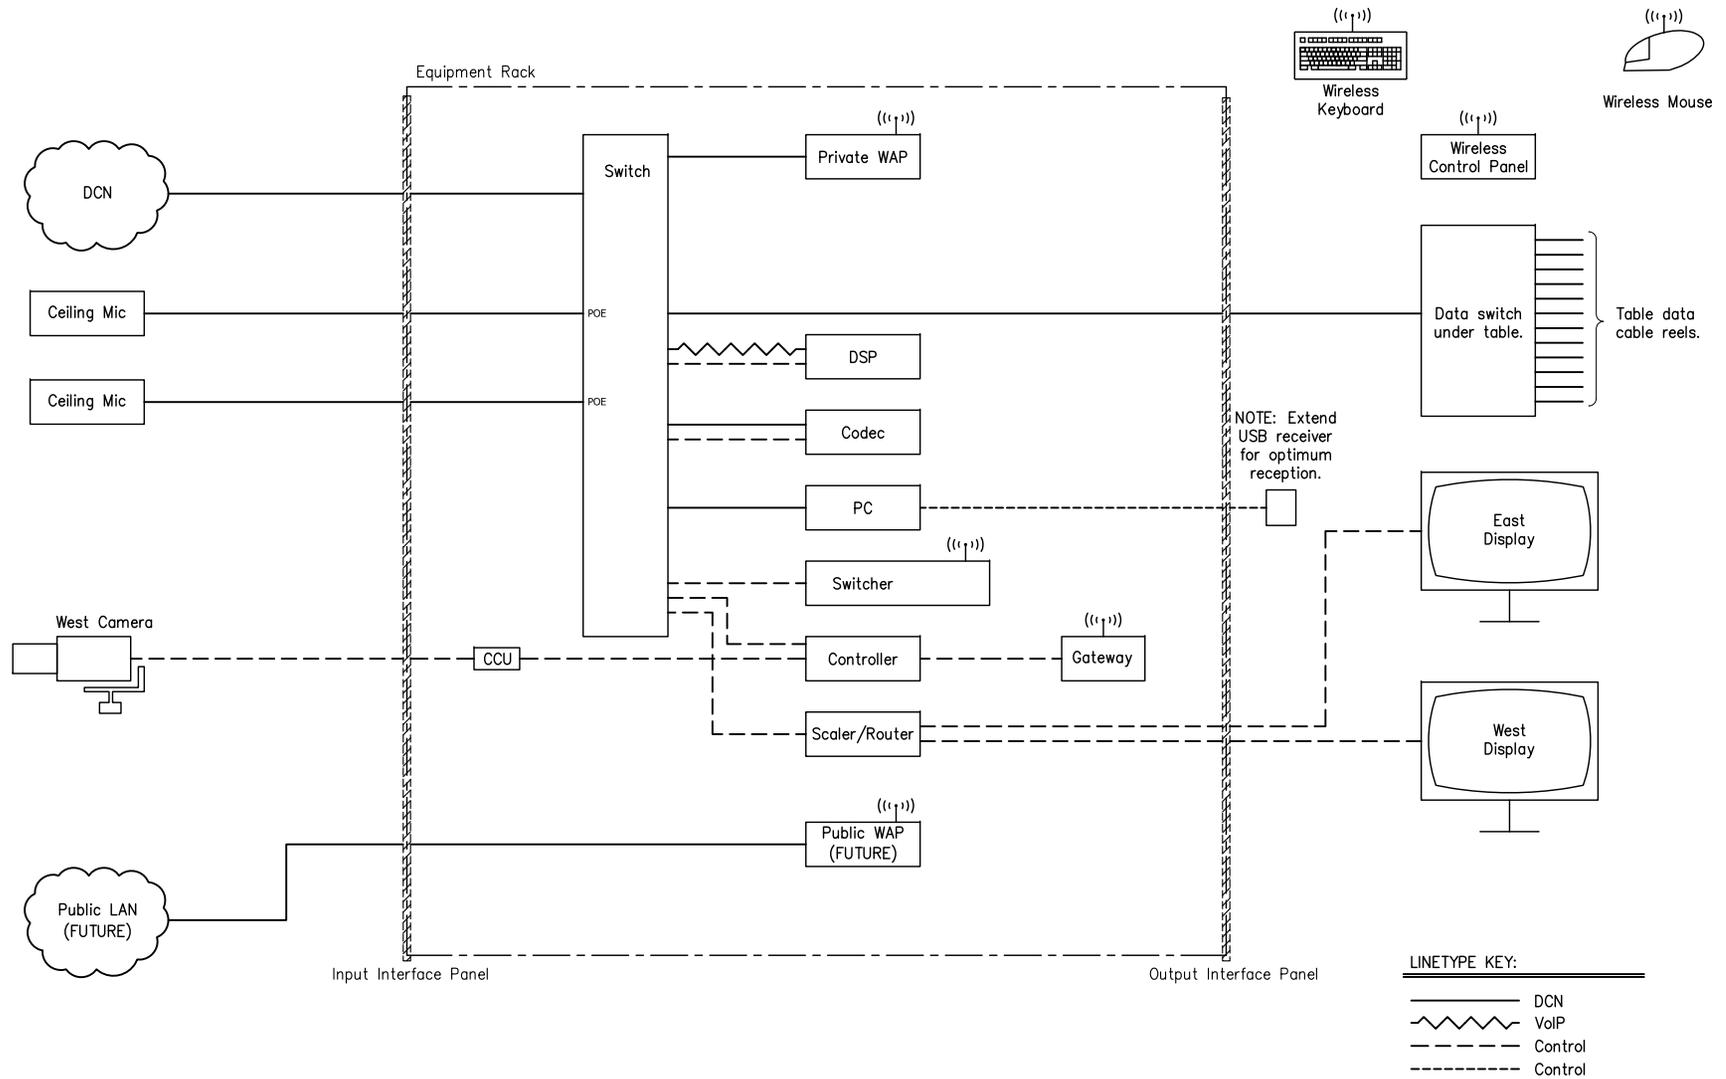

Clerk's Conference Room Audio/Video System Control Functional Requirements

SCALE: NONE
DRAWN BY: RJW/jds
DATE: 20 JUL 2016

PROJECT TITLE:
United States Courthouse
Chicago, Illinois

The items shown on this drawing are for signal flow requirements only. Items shown may not be required or are shown in partial quantities. Refer to equipment list in Specifications and Design Intent Floor and Ceiling Plans for contract inclusions, quantities and locations.

TA603

WD 15-5017 (Rev.-2) was first posted on www.wdol.gov on 01/05/2016

REGISTER OF WAGE DETERMINATIONS UNDER		U.S. DEPARTMENT OF LABOR
THE SERVICE CONTRACT ACT		EMPLOYMENT STANDARDS ADMINISTRATION
By direction of the Secretary of Labor		WAGE AND HOUR DIVISION
		WASHINGTON D.C. 20210

Daniel W. Simms	Division of	Wage Determination No.: 2015-5017
Director	Wage Determinations	Revision No.: 2
		Date Of Revision: 12/29/2015

Note: Under Executive Order (EO) 13658, an hourly minimum wage of \$10.15 for calendar year 2016 applies to all contracts subject to the Service Contract Act for which the solicitation was issued on or after January 1, 2015. If this contract is covered by the EO, the contractor must pay all workers in any classification listed on this wage determination at least \$10.15 per hour (or the applicable wage rate listed on this wage determination, if it is higher) for all hours spent performing on the contract in calendar year 2016. The EO minimum wage rate will be adjusted annually. Additional information on contractor requirements and worker protections under the EO is available at www.dol.gov/whd/govcontracts.

State: Illinois

Area: Illinois Counties of Cook, De Kalb, Du Page, Kane, McHenry

Fringe Benefits Required Follow the Occupational Listing

OCCUPATION CODE - TITLE	FOOTNOTE	RATE
01000 - Administrative Support And Clerical Occupations		
01011 - Accounting Clerk I		17.25
01012 - Accounting Clerk II		19.37
01013 - Accounting Clerk III		21.66
01020 - Administrative Assistant		28.01
01035 - Court Reporter		20.25
01041 - Customer Service Representative I		13.86
01042 - Customer Service Representative II		15.58
01043 - Customer Service Representative III		16.99
01051 - Data Entry Operator I		14.81
01052 - Data Entry Operator II		16.15
01060 - Dispatcher, Motor Vehicle		22.93
01070 - Document Preparation Clerk		13.67
01090 - Duplicating Machine Operator		13.67
01111 - General Clerk I		13.29
01112 - General Clerk II		14.50
01113 - General Clerk III		16.34
01120 - Housing Referral Assistant		22.12
01141 - Messenger Courier		13.12
01191 - Order Clerk I		16.00
01192 - Order Clerk II		17.58
01261 - Personnel Assistant (Employment) I		17.84
01262 - Personnel Assistant (Employment) II		19.95
01263 - Personnel Assistant (Employment) III		22.24
01270 - Production Control Clerk		22.59
01290 - Rental Clerk		17.41
01300 - Scheduler, Maintenance		18.36
01311 - Secretary I		18.36
01312 - Secretary II		19.84
01313 - Secretary III		22.12

01320 - Service Order Dispatcher	21.04
01410 - Supply Technician	28.01
01420 - Survey Worker	19.19
01460 - Switchboard Operator/Receptionist	13.53
01531 - Travel Clerk I	13.47
01532 - Travel Clerk II	14.57
01533 - Travel Clerk III	15.76
01611 - Word Processor I	15.50
01612 - Word Processor II	17.41
01613 - Word Processor III	19.47
05000 - Automotive Service Occupations	
05005 - Automobile Body Repairer, Fiberglass	24.08
05010 - Automotive Electrician	24.16
05040 - Automotive Glass Installer	23.05
05070 - Automotive Worker	23.05
05110 - Mobile Equipment Servicer	20.85
05130 - Motor Equipment Metal Mechanic	27.79
05160 - Motor Equipment Metal Worker	23.05
05190 - Motor Vehicle Mechanic	27.79
05220 - Motor Vehicle Mechanic Helper	19.73
05250 - Motor Vehicle Upholstery Worker	21.96
05280 - Motor Vehicle Wrecker	23.09
05310 - Painter, Automotive	24.16
05340 - Radiator Repair Specialist	23.05
05370 - Tire Repairer	15.92
05400 - Transmission Repair Specialist	27.79
07000 - Food Preparation And Service Occupations	
07010 - Baker	13.71
07041 - Cook I	13.34
07042 - Cook II	15.03
07070 - Dishwasher	10.19
07130 - Food Service Worker	10.52
07210 - Meat Cutter	13.72
07260 - Waiter/Waitress	9.96
09000 - Furniture Maintenance And Repair Occupations	
09010 - Electrostatic Spray Painter	20.06
09040 - Furniture Handler	14.52
09080 - Furniture Refinisher	20.06
09090 - Furniture Refinisher Helper	16.37
09110 - Furniture Repairer, Minor	18.23
09130 - Upholsterer	20.05
11000 - General Services And Support Occupations	
11030 - Cleaner, Vehicles	12.32
11060 - Elevator Operator	12.75
11090 - Gardener	16.87
11122 - Housekeeping Aide	12.75
11150 - Janitor	12.75
11210 - Laborer, Grounds Maintenance	13.50
11240 - Maid or Houseman	12.11
11260 - Pruner	12.35
11270 - Tractor Operator	15.81
11330 - Trail Maintenance Worker	13.50
11360 - Window Cleaner	13.95
12000 - Health Occupations	
12010 - Ambulance Driver	19.13
12011 - Breath Alcohol Technician	19.13
12012 - Certified Occupational Therapist Assistant	25.91
12015 - Certified Physical Therapist Assistant	26.72
12020 - Dental Assistant	17.31
12025 - Dental Hygienist	35.16
12030 - EKG Technician	26.94

12035 - Electroneurodiagnostic Technologist	26.94
12040 - Emergency Medical Technician	19.13
12071 - Licensed Practical Nurse I	18.62
12072 - Licensed Practical Nurse II	20.83
12073 - Licensed Practical Nurse III	23.23
12100 - Medical Assistant	15.83
12130 - Medical Laboratory Technician	20.42
12160 - Medical Record Clerk	16.98
12190 - Medical Record Technician	18.38
12195 - Medical Transcriptionist	17.07
12210 - Nuclear Medicine Technologist	34.61
12221 - Nursing Assistant I	11.71
12222 - Nursing Assistant II	13.16
12223 - Nursing Assistant III	14.36
12224 - Nursing Assistant IV	16.12
12235 - Optical Dispenser	16.10
12236 - Optical Technician	17.48
12250 - Pharmacy Technician	15.58
12280 - Phlebotomist	16.81
12305 - Radiologic Technologist	31.10
12311 - Registered Nurse I	29.17
12312 - Registered Nurse II	32.57
12313 - Registered Nurse II, Specialist	32.57
12314 - Registered Nurse III	38.43
12315 - Registered Nurse III, Anesthetist	38.43
12316 - Registered Nurse IV	46.07
12317 - Scheduler (Drug and Alcohol Testing)	25.81
12320 - Substance Abuse Treatment Counselor	16.28
13000 - Information And Arts Occupations	
13011 - Exhibits Specialist I	21.92
13012 - Exhibits Specialist II	27.16
13013 - Exhibits Specialist III	33.22
13041 - Illustrator I	21.63
13042 - Illustrator II	26.80
13043 - Illustrator III	32.77
13047 - Librarian	35.08
13050 - Library Aide/Clerk	14.14
13054 - Library Information Technology Systems Administrator	29.01
13058 - Library Technician	17.38
13061 - Media Specialist I	21.16
13062 - Media Specialist II	23.66
13063 - Media Specialist III	26.39
13071 - Photographer I	18.50
13072 - Photographer II	20.70
13073 - Photographer III	25.64
13074 - Photographer IV	31.35
13075 - Photographer V	37.94
13090 - Technical Order Library Clerk	14.56
13110 - Video Teleconference Technician	18.31
14000 - Information Technology Occupations	
14041 - Computer Operator I	18.11
14042 - Computer Operator II	20.25
14043 - Computer Operator III	22.58
14044 - Computer Operator IV	25.09
14045 - Computer Operator V	27.79
14071 - Computer Programmer I	(see 1) 25.49
14072 - Computer Programmer II	(see 1)
14073 - Computer Programmer III	(see 1)
14074 - Computer Programmer IV	(see 1)
14101 - Computer Systems Analyst I	(see 1)

14102 - Computer Systems Analyst II	(see 1)	
14103 - Computer Systems Analyst III	(see 1)	
14150 - Peripheral Equipment Operator		18.11
14160 - Personal Computer Support Technician		25.09
14170 - System Support Specialist		30.83
15000 - Instructional Occupations		
15010 - Aircrew Training Devices Instructor (Non-Rated)		36.22
15020 - Aircrew Training Devices Instructor (Rated)		41.82
15030 - Air Crew Training Devices Instructor (Pilot)		46.94
15050 - Computer Based Training Specialist / Instructor		36.22
15060 - Educational Technologist		30.14
15070 - Flight Instructor (Pilot)		46.94
15080 - Graphic Artist		26.41
15085 - Maintenance Test Pilot, Fixed, Jet/Prop		39.43
15086 - Maintenance Test Pilot, Rotary Wing		39.43
15088 - Non-Maintenance Test/Co-Pilot		39.43
15090 - Technical Instructor		27.45
15095 - Technical Instructor/Course Developer		28.35
15110 - Test Proctor		18.71
15120 - Tutor		18.71
16000 - Laundry, Dry-Cleaning, Pressing And Related Occupations		
16010 - Assembler		10.48
16030 - Counter Attendant		10.48
16040 - Dry Cleaner		12.68
16070 - Finisher, Flatwork, Machine		10.48
16090 - Presser, Hand		10.48
16110 - Presser, Machine, Drycleaning		10.48
16130 - Presser, Machine, Shirts		10.48
16160 - Presser, Machine, Wearing Apparel, Laundry		10.48
16190 - Sewing Machine Operator		13.65
16220 - Tailor		14.61
16250 - Washer, Machine		11.46
19000 - Machine Tool Operation And Repair Occupations		
19010 - Machine-Tool Operator (Tool Room)		23.40
19040 - Tool And Die Maker		28.57
21000 - Materials Handling And Packing Occupations		
21020 - Forklift Operator		16.53
21030 - Material Coordinator		22.59
21040 - Material Expediter		22.59
21050 - Material Handling Laborer		18.12
21071 - Order Filler		13.80
21080 - Production Line Worker (Food Processing)		16.53
21110 - Shipping Packer		16.66
21130 - Shipping/Receiving Clerk		16.66
21140 - Store Worker I		14.16
21150 - Stock Clerk		18.55
21210 - Tools And Parts Attendant		16.53
21410 - Warehouse Specialist		16.53
23000 - Mechanics And Maintenance And Repair Occupations		
23010 - Aerospace Structural Welder		32.96
23019 - Aircraft Logs and Records Technician		26.24
23021 - Aircraft Mechanic I		31.22
23022 - Aircraft Mechanic II		32.96
23023 - Aircraft Mechanic III		34.54
23040 - Aircraft Mechanic Helper		22.42
23050 - Aircraft, Painter		27.49
23060 - Aircraft Servicer		26.24
23070 - Aircraft Survival Flight Equipment Technician		27.49
23080 - Aircraft Worker		27.52
23091 - Aircrew Life Support Equipment (ALSE) Mechanic I		27.52

23092 - Aircrew Life Support Equipment (ALSE) Mechanic II	31.22
23110 - Appliance Mechanic	22.50
23120 - Bicycle Repairer	15.92
23125 - Cable Splicer	30.46
23130 - Carpenter, Maintenance	35.05
23140 - Carpet Layer	32.44
23160 - Electrician, Maintenance	37.40
23181 - Electronics Technician Maintenance I	26.30
23182 - Electronics Technician Maintenance II	27.75
23183 - Electronics Technician Maintenance III	29.24
23260 - Fabric Worker	21.01
23290 - Fire Alarm System Mechanic	27.57
23310 - Fire Extinguisher Repairer	23.50
23311 - Fuel Distribution System Mechanic	29.85
23312 - Fuel Distribution System Operator	24.92
23370 - General Maintenance Worker	23.74
23380 - Ground Support Equipment Mechanic	31.22
23381 - Ground Support Equipment Servicer	26.24
23382 - Ground Support Equipment Worker	27.52
23391 - Gunsmith I	23.50
23392 - Gunsmith II	26.48
23393 - Gunsmith III	29.44
23410 - Heating, Ventilation And Air-Conditioning Mechanic	26.82
23411 - Heating, Ventilation And Air Contdconditioning Mechanic (Research Facility)	28.18
23430 - Heavy Equipment Mechanic	29.37
23440 - Heavy Equipment Operator	39.15
23460 - Instrument Mechanic	26.83
23465 - Laboratory/Shelter Mechanic	27.70
23470 - Laborer	13.78
23510 - Locksmith	20.06
23530 - Machinery Maintenance Mechanic	26.11
23550 - Machinist, Maintenance	27.46
23580 - Maintenance Trades Helper	16.14
23591 - Metrology Technician I	26.83
23592 - Metrology Technician II	28.19
23593 - Metrology Technician III	29.50
23640 - Millwright	30.22
23710 - Office Appliance Repairer	23.17
23760 - Painter, Maintenance	25.93
23790 - Pipefitter, Maintenance	34.10
23810 - Plumber, Maintenance	32.36
23820 - Pneudraulic Systems Mechanic	29.44
23850 - Rigger	28.51
23870 - Scale Mechanic	26.48
23890 - Sheet-Metal Worker, Maintenance	33.43
23910 - Small Engine Mechanic	19.13
23931 - Telecommunications Mechanic I	27.78
23932 - Telecommunications Mechanic II	29.10
23950 - Telephone Lineman	30.45
23960 - Welder, Combination, Maintenance	20.97
23965 - Well Driller	30.45
23970 - Woodcraft Worker	29.44
23980 - Woodworker	19.82
24000 - Personal Needs Occupations	
24550 - Case Manager	14.63
24570 - Child Care Attendant	11.38
24580 - Child Care Center Clerk	14.27
24610 - Chore Aide	10.38

24620 - Family Readiness And Support Services Coordinator	14.63
24630 - Homemaker	16.03
25000 - Plant And System Operations Occupations	
25010 - Boiler Tender	33.98
25040 - Sewage Plant Operator	28.77
25070 - Stationary Engineer	33.98
25190 - Ventilation Equipment Tender	25.34
25210 - Water Treatment Plant Operator	28.77
27000 - Protective Service Occupations	
27004 - Alarm Monitor	23.63
27007 - Baggage Inspector	13.31
27008 - Corrections Officer	28.69
27010 - Court Security Officer	28.69
27030 - Detection Dog Handler	16.66
27040 - Detention Officer	28.69
27070 - Firefighter	29.47
27101 - Guard I	13.31
27102 - Guard II	16.66
27131 - Police Officer I	32.69
27132 - Police Officer II	36.33
28000 - Recreation Occupations	
28041 - Carnival Equipment Operator	13.37
28042 - Carnival Equipment Repairer	14.31
28043 - Carnival Worker	10.02
28210 - Gate Attendant/Gate Tender	16.44
28310 - Lifeguard	13.10
28350 - Park Attendant (Aide)	18.37
28510 - Recreation Aide/Health Facility Attendant	10.81
28515 - Recreation Specialist	17.83
28630 - Sports Official	14.64
28690 - Swimming Pool Operator	18.21
29000 - Stevedoring/Longshoremen Occupational Services	
29010 - Blocker And Bracer	27.15
29020 - Hatch Tender	27.15
29030 - Line Handler	27.15
29041 - Stevedore I	25.71
29042 - Stevedore II	28.66
30000 - Technical Occupations	
30010 - Air Traffic Control Specialist, Center (HFO) (see 2)	39.99
30011 - Air Traffic Control Specialist, Station (HFO) (see 2)	27.57
30012 - Air Traffic Control Specialist, Terminal (HFO) (see 2)	30.37
30021 - Archeological Technician I	17.64
30022 - Archeological Technician II	19.73
30023 - Archeological Technician III	25.81
30030 - Cartographic Technician	26.98
30040 - Civil Engineering Technician	26.71
30051 - Cryogenic Technician I	25.79
30052 - Cryogenic Technician II	28.48
30061 - Drafter/CAD Operator I	17.64
30062 - Drafter/CAD Operator II	19.73
30063 - Drafter/CAD Operator III	21.99
30064 - Drafter/CAD Operator IV	28.96
30081 - Engineering Technician I	18.16
30082 - Engineering Technician II	20.39
30083 - Engineering Technician III	22.81
30084 - Engineering Technician IV	28.26
30085 - Engineering Technician V	34.56
30086 - Engineering Technician VI	45.66
30090 - Environmental Technician	22.17
30095 - Evidence Control Specialist	23.29

30210 - Laboratory Technician	22.13
30221 - Latent Fingerprint Technician I	36.47
30222 - Latent Fingerprint Technician II	40.27
30240 - Mathematical Technician	25.18
30361 - Paralegal/Legal Assistant I	21.05
30362 - Paralegal/Legal Assistant II	26.08
30363 - Paralegal/Legal Assistant III	31.89
30364 - Paralegal/Legal Assistant IV	38.59
30375 - Petroleum Supply Specialist	28.48
30390 - Photo-Optics Technician	26.33
30395 - Radiation Control Technician	28.48
30461 - Technical Writer I	26.76
30462 - Technical Writer II	32.65
30463 - Technical Writer III	39.34
30491 - Unexploded Ordnance (UXO) Technician I	25.41
30492 - Unexploded Ordnance (UXO) Technician II	30.75
30493 - Unexploded Ordnance (UXO) Technician III	36.86
30494 - Unexploded (UXO) Safety Escort	25.41
30495 - Unexploded (UXO) Sweep Personnel	25.41
30501 - Weather Forecaster I	25.79
30502 - Weather Forecaster II	31.37
30620 - Weather Observer, Combined Upper Air Or	(see 2) 21.99
Surface Programs	
30621 - Weather Observer, Senior	(see 2) 24.44
31000 - Transportation/Mobile Equipment Operation Occupations	
31010 - Airplane Pilot	30.75
31020 - Bus Aide	19.00
31030 - Bus Driver	25.22
31043 - Driver Courier	19.14
31260 - Parking and Lot Attendant	12.59
31290 - Shuttle Bus Driver	21.43
31310 - Taxi Driver	15.18
31361 - Truckdriver, Light	21.43
31362 - Truckdriver, Medium	22.78
31363 - Truckdriver, Heavy	24.15
31364 - Truckdriver, Tractor-Trailer	24.15
99000 - Miscellaneous Occupations	
99020 - Cabin Safety Specialist	14.99
99030 - Cashier	9.94
99050 - Desk Clerk	11.94
99095 - Embalmer	27.32
99130 - Flight Follower	25.41
99251 - Laboratory Animal Caretaker I	14.03
99252 - Laboratory Animal Caretaker II	15.43
99260 - Marketing Analyst	27.97
99310 - Mortician	35.46
99410 - Pest Controller	19.31
99510 - Photofinishing Worker	15.92
99710 - Recycling Laborer	23.33
99711 - Recycling Specialist	27.33
99730 - Refuse Collector	21.36
99810 - Sales Clerk	13.81
99820 - School Crossing Guard	14.43
99830 - Survey Party Chief	24.92
99831 - Surveying Aide	15.64
99832 - Surveying Technician	21.43
99840 - Vending Machine Attendant	14.63
99841 - Vending Machine Repairer	17.43
99842 - Vending Machine Repairer Helper	14.63

ALL OCCUPATIONS LISTED ABOVE RECEIVE THE FOLLOWING BENEFITS:

HEALTH & WELFARE: \$4.27 per hour or \$170.80 per week or \$740.13 per month

VACATION: 2 weeks paid vacation after 1 year of service with a contractor or successor, 3 weeks after 5 years, and 4 weeks after 15 years. Length of service includes the whole span of continuous service with the present contractor or successor, wherever employed, and with the predecessor contractors in the performance of similar work at the same Federal facility. (Reg. 29 CFR 4.173)

HOLIDAYS: A minimum of eleven paid holidays per year: New Year's Day, Martin Luther King Jr's Birthday, Washington's Birthday, Good Friday, Memorial Day, Independence Day, Labor Day, Columbus Day, Veterans' Day, Thanksgiving Day, and Christmas Day. A contractor may substitute for any of the named holidays another day off with pay in accordance with a plan communicated to the employees involved.) (See 29 CFR 4.174)

THE OCCUPATIONS WHICH HAVE NUMBERED FOOTNOTES IN PARENTHESES RECEIVE THE FOLLOWING:

1) COMPUTER EMPLOYEES: Under the SCA at section 8(b), this wage determination does not apply to any employee who individually qualifies as a bona fide executive, administrative, or professional employee as defined in 29 C.F.R. Part 541. Because most Computer System Analysts and Computer Programmers who are compensated at a rate not less than \$27.63 (or on a salary or fee basis at a rate not less than \$455 per week) an hour would likely qualify as exempt computer professionals, (29 C.F.R. 541.400) wage rates may not be listed on this wage determination for all occupations within those job families. In addition, because this wage determination may not list a wage rate for some or all occupations within those job families if the survey data indicates that the prevailing wage rate for the occupation equals or exceeds \$27.63 per hour conformances may be necessary for certain nonexempt employees. For example, if an individual employee is nonexempt but nevertheless performs duties within the scope of one of the Computer Systems Analyst or Computer Programmer occupations for which this wage determination does not specify an SCA wage rate, then the wage rate for that employee must be conformed in accordance with the conformance procedures described in the conformance note included on this wage determination.

Additionally, because job titles vary widely and change quickly in the computer industry, job titles are not determinative of the application of the computer professional exemption. Therefore, the exemption applies only to computer employees who satisfy the compensation requirements and whose primary duty consists of:

(1) The application of systems analysis techniques and procedures, including consulting with users, to determine hardware, software or system functional specifications;

(2) The design, development, documentation, analysis, creation, testing or modification of computer systems or programs, including prototypes, based on and related to user or system design specifications;

(3) The design, documentation, testing, creation or modification of computer programs related to machine operating systems; or

(4) A combination of the aforementioned duties, the performance of which requires the same level of skills. (29 C.F.R. 541.400).

2) AIR TRAFFIC CONTROLLERS AND WEATHER OBSERVERS - NIGHT PAY & SUNDAY PAY: If you work at night as part of a regular tour of duty, you will earn a night differential and receive an additional 10% of basic pay for any hours worked between 6pm and 6am.

If you are a full-time employed (40 hours a week) and Sunday is part of your regularly scheduled workweek, you are paid at your rate of basic pay plus a Sunday premium of 25% of your basic rate for each hour of Sunday work which is not overtime (i.e. occasional work on Sunday outside the normal tour of duty is considered overtime work).

** HAZARDOUS PAY DIFFERENTIAL **

An 8 percent differential is applicable to employees employed in a position that represents a high degree of hazard when working with or in close proximity to ordnance, explosives, and incendiary materials. This includes work such as screening, blending, dying, mixing, and pressing of sensitive ordnance, explosives, and pyrotechnic compositions such as lead azide, black powder and photoflash powder.

All dry-house activities involving propellants or explosives. Demilitarization, modification, renovation, demolition, and maintenance operations on sensitive ordnance, explosives and incendiary materials. All operations involving re-grading and cleaning of artillery ranges.

A 4 percent differential is applicable to employees employed in a position that represents a low degree of hazard when working with, or in close proximity to ordnance, (or employees possibly adjacent to) explosives and incendiary materials which involves potential injury such as laceration of hands, face, or arms of the employee engaged in the operation, irritation of the skin, minor burns and the like; minimal damage to immediate or adjacent work area or equipment being used. All operations involving, unloading, storage, and hauling of ordnance, explosive, and incendiary ordnance material other than small arms ammunition. These differentials are only applicable to work that has been specifically designated by the agency for ordnance, explosives, and incendiary material differential pay.

** UNIFORM ALLOWANCE **

If employees are required to wear uniforms in the performance of this contract (either by the terms of the Government contract, by the employer, by the state or local law, etc.), the cost of furnishing such uniforms and maintaining (by laundering or dry cleaning) such uniforms is an expense that may not be borne by an employee where such cost reduces the hourly rate below that required by the wage determination. The Department of Labor will accept payment in accordance with the following standards as compliance:

The contractor or subcontractor is required to furnish all employees with an adequate number of uniforms without cost or to reimburse employees for the actual cost of the uniforms. In addition, where uniform cleaning and maintenance is made the responsibility of the employee, all contractors and subcontractors subject to this wage determination shall (in the absence of a bona fide collective bargaining agreement providing for a different amount, or the furnishing of contrary affirmative proof as to the actual cost), reimburse all employees for such cleaning and maintenance at a rate of \$3.35 per week (or \$.67 cents per day). However, in those instances where the uniforms furnished are made of "wash and wear" materials, may be routinely washed and dried with other personal garments, and do not require any special treatment such as dry cleaning, daily washing, or commercial laundering in order to meet the cleanliness or appearance standards set by the terms of the Government contract, by the contractor, by law, or by the nature of the work, there is no requirement that employees be reimbursed for uniform maintenance costs.

** SERVICE CONTRACT ACT DIRECTORY OF OCCUPATIONS **

The duties of employees under job titles listed are those described in the "Service Contract Act Directory of Occupations", Fifth Edition (Revision 1), dated September 2015, unless otherwise indicated.

** REQUEST FOR AUTHORIZATION OF ADDITIONAL CLASSIFICATION AND WAGE RATE, Standard Form 1444 (SF-1444) **

Conformance Process:

The contracting officer shall require that any class of service employee which is not listed herein and which is to be employed under the contract (i.e., the work to be performed is not performed by any classification listed in the wage determination), be classified by the contractor so as to provide a reasonable relationship (i.e., appropriate level of skill comparison) between such unlisted classifications and the classifications listed in the wage determination (See 29 CFR 4.6(b)(2)(i)). Such conforming procedures shall be initiated by the contractor prior to the performance of contract work by such unlisted class(es) of employees (See 29 CFR 4.6(b)(2)(ii)). The Wage and Hour Division shall make a final determination of conformed classification, wage rate, and/or fringe benefits which shall be paid to all employees performing in the classification from the first day of work on which contract work is performed by them in the classification. Failure to pay such unlisted employees the compensation agreed upon by the interested parties and/or fully determined by the Wage and Hour Division retroactive to the date such class of employees commenced contract work shall be a violation of the Act and this contract. (See 29 CFR 4.6(b)(2)(v)). When multiple wage determinations are included in a contract, a separate SF-1444 should be prepared for each wage determination to which a class(es) is to be conformed.

The process for preparing a conformance request is as follows:

- 1) When preparing the bid, the contractor identifies the need for a conformed occupation(s) and computes a proposed rate(s).
- 2) After contract award, the contractor prepares a written report listing in order the proposed classification title(s), a Federal grade equivalency (FGE) for each proposed classification(s), job description(s), and rationale for proposed wage rate(s), including information regarding the agreement or disagreement of the authorized representative of the employees involved, or where there is no authorized representative, the employees themselves. This report should be submitted to the contracting officer no later than 30 days after such unlisted class(es) of employees performs any contract work.
- 3) The contracting officer reviews the proposed action and promptly submits a report of the action, together with the agency's recommendations and pertinent information including the position of the contractor and the employees, to the U.S. Department of Labor, Wage and Hour Division, for review (See 29 CFR 4.6(b)(2)(ii)).
- 4) Within 30 days of receipt, the Wage and Hour Division approves, modifies, or disapproves the action via transmittal to the agency contracting officer, or notifies the contracting officer that additional time will be required to process the request.
- 5) The contracting officer transmits the Wage and Hour Division's decision to the contractor.
- 6) Each affected employee shall be furnished by the contractor with a written copy of such determination or it shall be posted as a part of the wage determination (See 29 CFR 4.6(b)(2)(iii)).

Information required by the Regulations must be submitted on SF-1444 or bond paper.

When preparing a conformance request, the "Service Contract Act Directory of Occupations" should be used to compare job definitions to ensure that duties requested are not performed by a classification already listed in the wage determination. Remember, it is not the job title, but the required tasks that

determine whether a class is included in an established wage determination. Conformances may not be used to artificially split, combine, or subdivide classifications listed in the wage determination (See 29 CFR 4.152(c)(1)).